

ANTALYA
MANAVGAT
DİKMEN
119 ADA
49 PARSEL

DÜZENLEME SINIR KROKİSİ


116

117

103

K

1/KROKİ

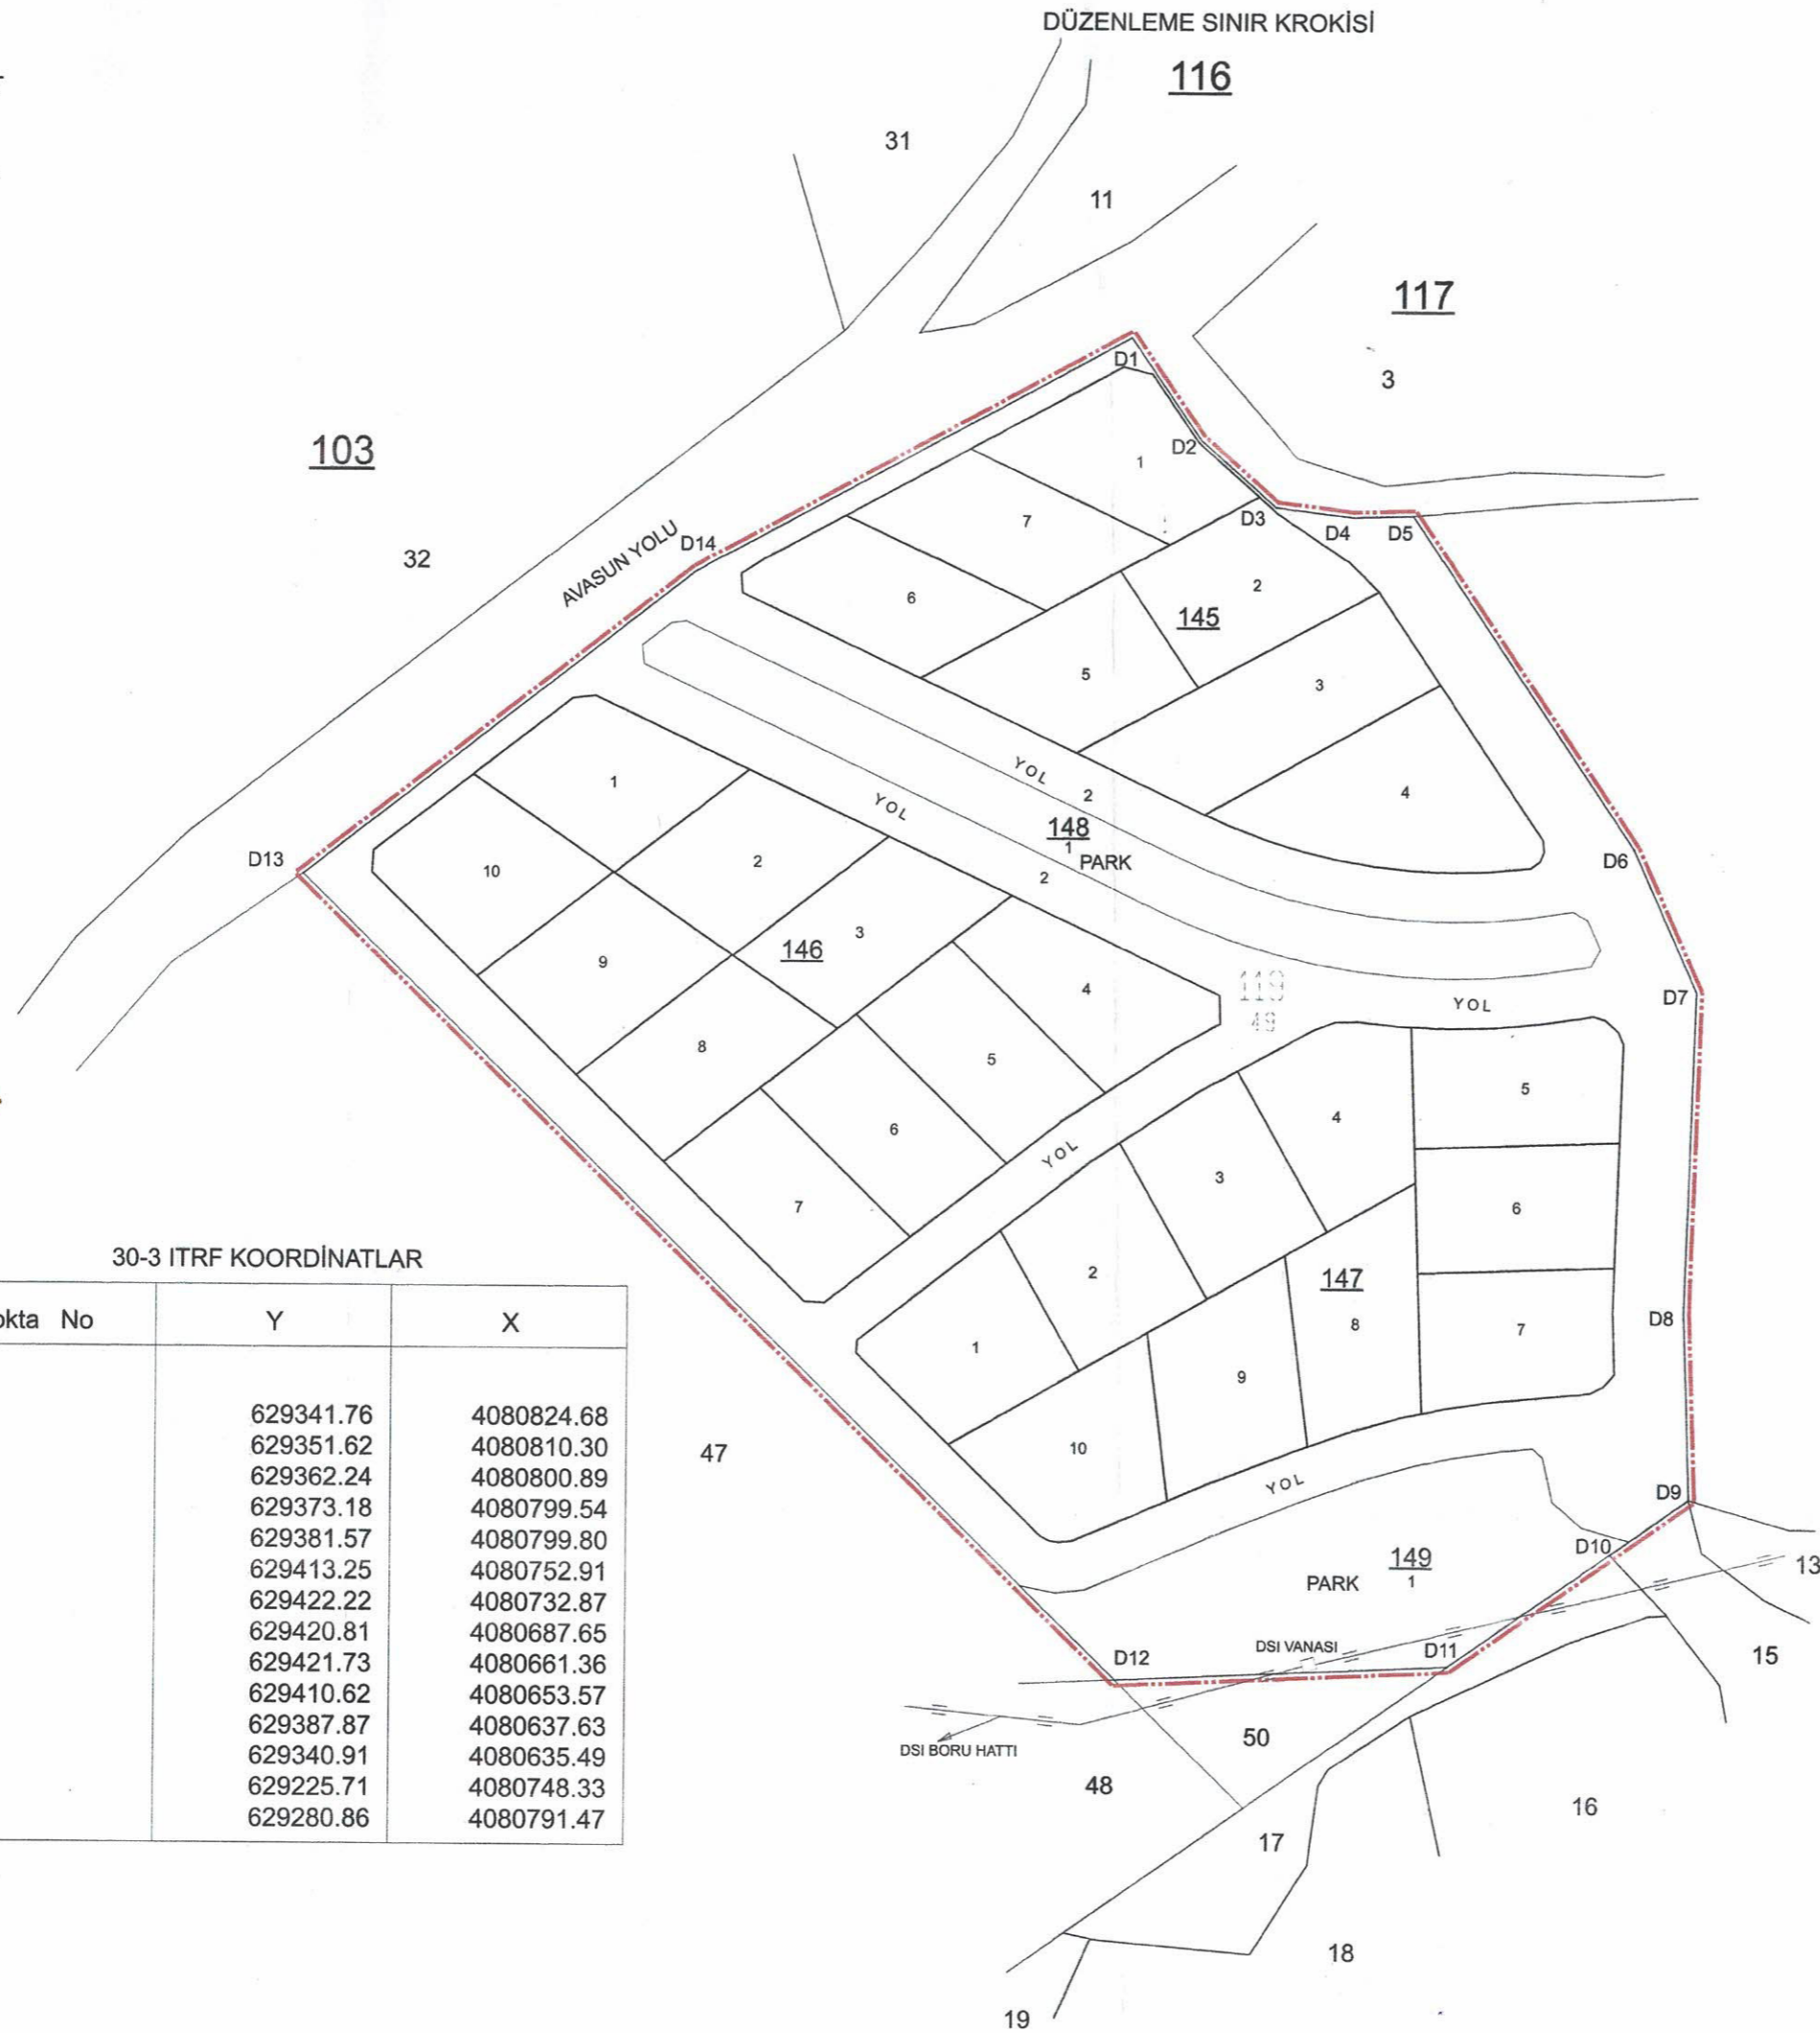

30-3 ITRF KOORDİNATLAR

Nokta No	Y	X
D1	629341.76	4080824.68
D2	629351.62	4080810.30
D3	629362.24	4080800.89
D4	629373.18	4080799.54
D5	629381.57	4080799.80
D6	629413.25	4080752.91
D7	629422.22	4080732.87
D8	629420.81	4080687.65
D9	629421.73	4080661.36
D10	629410.62	4080653.57
D11	629387.87	4080637.63
D12	629340.91	4080635.49
D13	629225.71	4080748.33
D14	629280.86	4080791.47

Mesut ÇETİN
Belediye Harita Mühendisi



Ozan SARI
Antalya Büyükşehir Belediyesi
Harita Mühendisi

SEDAT AYDIN
Harita Mühendisi
Mimar Sinan Mahallesi 5017 Sokak
No: 11/2, Manavgat / ANTALYA
Manavgat V.D.No: 253.661 / 11.58
Dip. Tarih ve No: 24.07.1995 / 583